



# 5½" AND 8" S.T.E.P. INFILL INSTALLATION REFERENCE

- D1 - 5½" AND 8" accel-E INFILL WALL SECTIONS
- D2 - 8" accel-E BOTTOM ANGLE CONNECTION
- D3 - 8" accel-E TOP CONNECTION OPTION A
- D4 - 8" accel-E TOP CONNECTION OPTION B
- D5 - 5½" accel-E BOTTOM ANGLE CONNECTION
- D6 - 5½" accel-E TOP CONNECTION OPTION A
- D7 - 5½" accel-E TOP CONNECTION OPTION B

© COPYRIGHT SYNTHEON INC., ALL RIGHTS RESERVED. THESE DRAWINGS AND MATERIALS CONTAIN INFORMATION AND DESIGNS WHICH ARE CONFIDENTIAL AND PROPRIETARY TO SYNTHEON INC. SYNTHEON INC. OWNS ALL RIGHTS IN AND TO THESE DRAWINGS AND MATERIALS, INCLUDING, BUT NOT LIMITED TO, COPYRIGHT, TRADE SECRET AND OTHER INTELLECTUAL PROPERTY RIGHTS. NO ONE MAY USE, COPY OR DISTRIBUTE ANY PORTION OF THESE DRAWINGS OR MATERIALS WITHOUT THE EXPRESS WRITTEN CONSENT OF SYNTHEON INC.

SYNTHEON INC. ASSUMES NO LIABILITY FROM INCORRECT APPLICATION OR INSTALLATION OF THE STEEL FRAMING SYSTEM. THE USE OF ANY COLD FORMED STEEL PRODUCTS THAT ARE NOT RECOMMENDED BY SYNTHEON INC. IS STRICTLY PROHIBITED AND WILL RESULT IN NULLIFICATION OF THE PROFESSIONAL ENGINEER'S SEAL AND ANY IMPLIED SUPPORT BY SYNTHEON INC. DESIGN GROUP. IF THE TITLE SHEET DOES NOT HAVE A PROFESSIONAL ENGINEERS STAMP THEN COMPLETE AND DETAILED EVALUATION FOR PRODUCT SUITABILITY MUST BE ACCOMPLISHED BY OWNER'S ARCHITECT OR STRUCTURAL ENGINEER.

**Revisions**

REV	Description	DATE



1555 Coraopolis Heights Road  
Moon Township, Pennsylvania  
Phone: 412-490-5037  
Fax: 412-490-5066



**Project Information**

INFILL INSTALLATION REFERENCE

**Sheet Information**

DATE:	02/22/10
SCALE:	NONE
DESIGNER:	
DRAWN BY:	BPC
CHECKED BY:	DKC

**TITLE**

© COPYRIGHT SYNTHRON INC... ALL RIGHTS RESERVED. THESE DRAWINGS AND DESIGNATIONS ARE THE PROPERTY OF SYNTHRON INC. SYNTHRON INC. OWNS ALL RIGHTS IN AND TO THESE DRAWINGS AND MATERIALS, INCLUDING, BUT NOT LIMITED TO, COPYRIGHT, TRADE SECRET AND OTHER INTELLECTUAL PROPERTY RIGHTS. NO ONE MAY USE, COPY OR DISTRIBUTE ANY PORTION OF THESE DRAWINGS OR MATERIALS WITHOUT THE EXPRESS WRITTEN CONSENT OF SYNTHRON INC.

SYNTHRON INC. ASSUMES NO LIABILITY FROM INCORRECT APPLICATION OR INSTALLATION OF THE STEEL TRUSSING SYSTEM. THE USER SHALL BE RESPONSIBLE FOR THE PROPER DESIGN AND INSTALLATION. SYNTHRON INC. IS STRICTLY PROHIBITED AND WILL RESULT IN NULLIFICATION OF THE PROFESSIONAL ENGINEER'S SEAL AND ANY WRITTEN SUPPORT BY SYNTHRON INC. DESIGN GROUP. IF THE TITLE SHEET DOES NOT HAVE A PROFESSIONAL ENGINEER'S STAMP THEN COMPLETE AND DETAILED EVALUATION FOR PRODUCT SUITABILITY MUST BE ACCOMPLISHED BY OWNERS' ARCHITECT OR STRUCTURAL ENGINEER.

**SYNTHRON**  
 ADVANCING THE BUILDING ENVELOPE  
 1555 Coropolis Heights Road  
 Moon Township, Pennsylvania  
 Phone: 412-490-5037  
 Fax: 412-490-5066

**accelf**  
 Steel Thermal Efficient Panel

**Revisions**

REV	Description	DATE


**Project Information**


**Sheet Information**


5 1/2" AND 8" ACCEL-E INFILL WALL SECTIONS

DATE: 02/22/10  
 SCALE: 1/2"=1'-0"  
 DESIGNER: BPC  
 DRAWN BY: BPC  
 CHECKED BY: DKC


**D1**

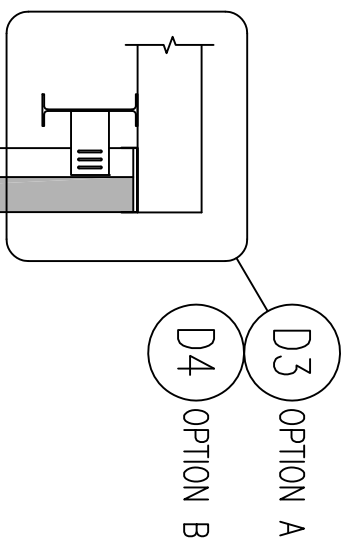

A 8" PANEL

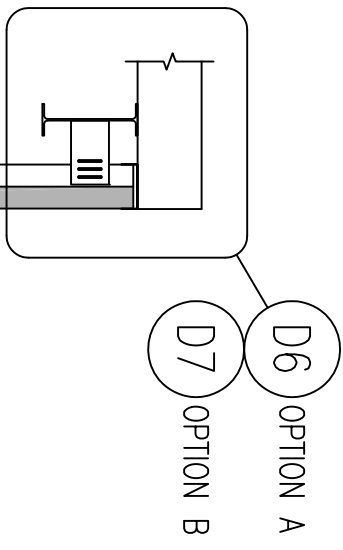

B 5 1/2" PANEL

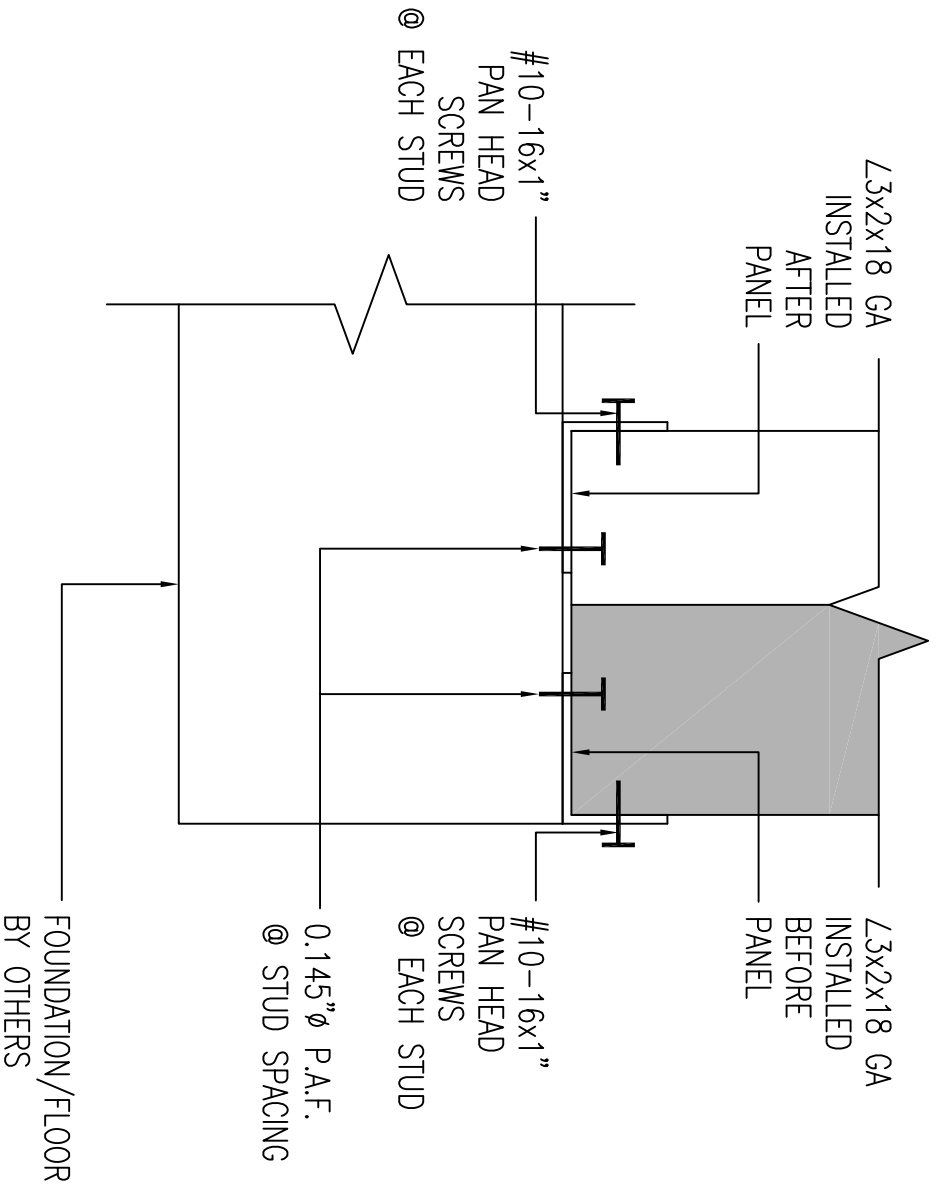

© COPYRIGHT SYNTHRON INC. ALL RIGHTS RESERVED. THESE DRAWINGS ARE THE PROPERTY OF SYNTHRON INC. AND ARE NOT TO BE REPRODUCED, COPIED, OR TRANSMITTED IN ANY FORM OR BY ANY MEANS, ELECTRONIC OR MECHANICAL, INCLUDING PHOTOCOPYING, RECORDING, OR BY ANY INFORMATION STORAGE AND RETRIEVAL SYSTEM. SYNTHRON INC. OWNS ALL RIGHTS IN AND TO THESE DRAWINGS AND MATERIALS, INCLUDING, BUT NOT LIMITED TO, COPYRIGHT, TRADE SECRET AND OTHER INTELLECTUAL PROPERTY RIGHTS. NO ONE MAY USE, COPY OR DISTRIBUTE ANY PORTION OF THESE DRAWINGS OR MATERIALS WITHOUT THE EXPRESS WRITTEN CONSENT OF SYNTHRON INC.

SYNTHRON INC. ASSUMES NO LIABILITY FROM INCORRECT PERFORMANCES OR INSTALLATION OF THE STEEL TRUSSING SYSTEM. THE USER OF THIS SYSTEM SHALL BE RESPONSIBLE FOR THE PROPER DESIGN AND INSTALLATION OF THE SYSTEM. SYNTHRON INC. IS STRICTLY PROHIBITED AND WILL RESULT IN NULLIFICATION OF THE PROFESSIONAL ENGINEER'S SEAL AND ANY WRITTEN SUPPORT BY SYNTHRON INC. DESIGN GROUP. IF THE TITLE SHEET DOES NOT HAVE A PROFESSIONAL ENGINEER'S STAMP THEN COMPLETE AND DETAILED EVALUATION FOR PRODUCT SUITABILITY MUST BE ACCOMPLISHED BY OWNERS' ARCHITECT OR STRUCTURAL ENGINEER.

**SYNTHRON**  
ADVANCING THE BUILDING ENVELOPE

1555 Coropopolis Heights Road  
Moon Township, Pennsylvania  
Phone: 412-490-5037  
Fax: 412-490-5066

**accel-E**  
Steel Thermal Efficient Panel


REV	Description	DATE

**Project Information**


**Sheet Information**  
8" ACCEL-E BOTTOM ANGLE CONNECTION

DATE:	02/22/10
SCALE:	3"=1'-0"
DESIGNER:	
DRAWN BY:	BPC
CHECKED BY:	DKC

**D2**

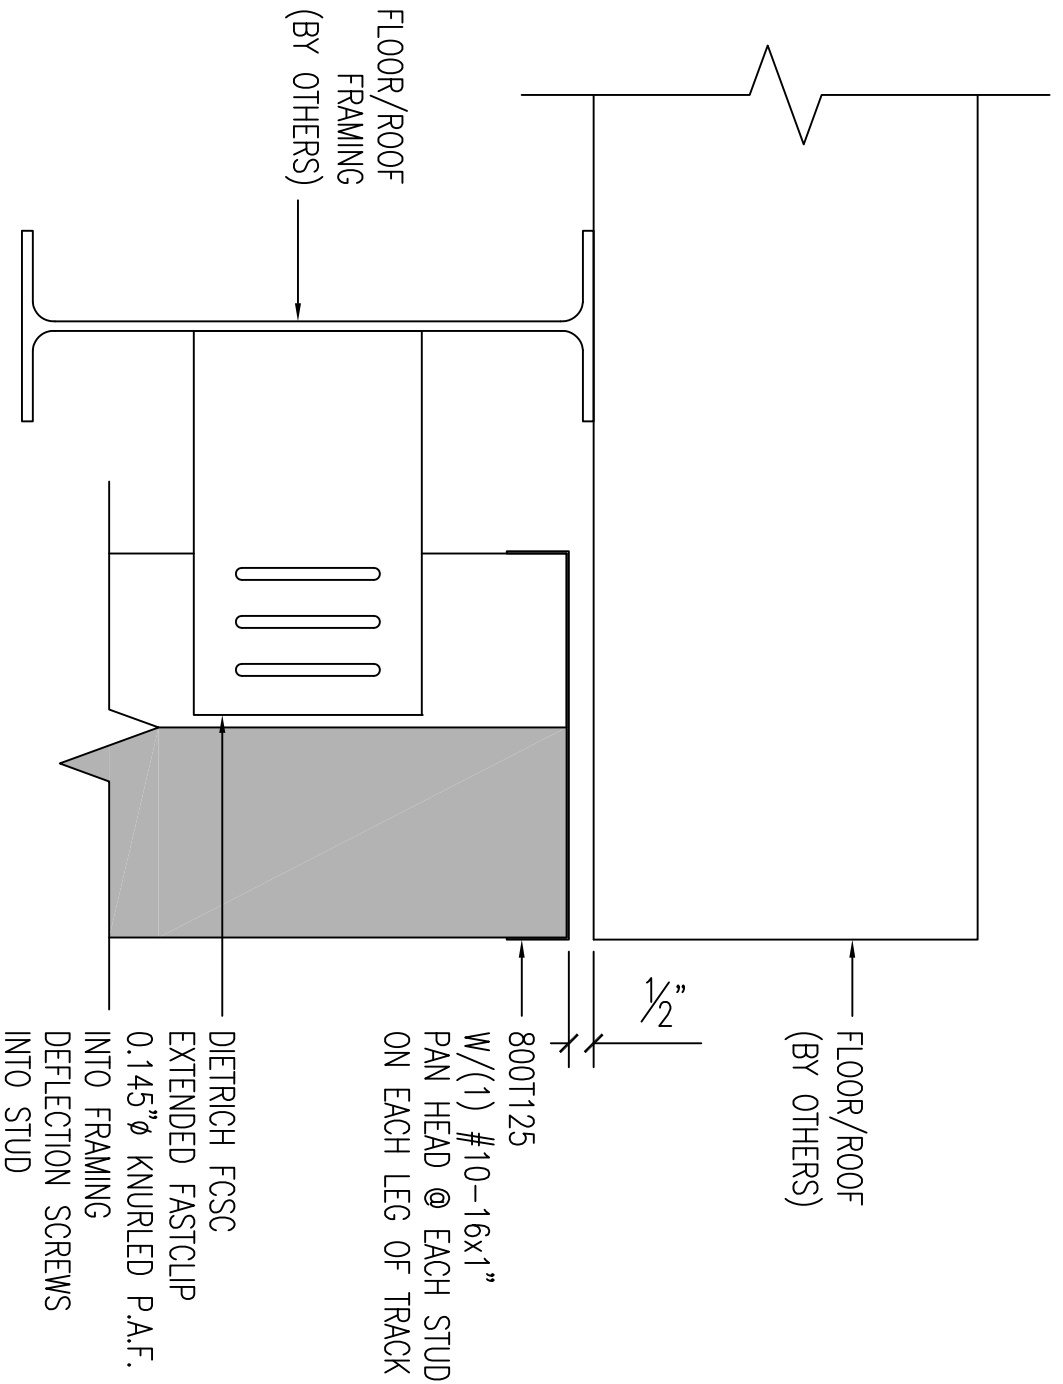

**D3** 8" ACCEL-E TOP CONNECTION OPTION A

© COPYRIGHT SYNTHRON INC... ALL RIGHTS RESERVED. THESE DRAWINGS ARE THE PROPERTY OF SYNTHRON INC. AND ARE NOT TO BE REPRODUCED OR TRANSMITTED IN ANY FORM OR BY ANY MEANS, ELECTRONIC OR MECHANICAL, INCLUDING PHOTOCOPYING, RECORDING, OR BY ANY INFORMATION STORAGE AND RETRIEVAL SYSTEM, WITHOUT THE EXPRESS WRITTEN CONSENT OF SYNTHRON INC.

SYNTHRON INC. ASSUMES NO LIABILITY FROM INCORRECT APPLICATION OR INSTALLATION OF THE STEEL TRACING SYSTEM. THE USER SHALL BE RESPONSIBLE FOR OBTAINING ALL NECESSARY PERMITS AND RECOMMENDED BY SYNTHRON INC. IS STRICTLY PROHIBITED AND WILL RESULT IN NULLIFICATION OF THE PROFESSIONAL ENGINEER'S SEAL AND ANY WRITTEN SUPPORT BY SYNTHRON INC. DESIGN GROUP. IF THE TITLE SHEET DOES NOT HAVE A PROFESSIONAL ENGINEER'S STAMP THEN COMPLETE AND DETAILED EVALUATION FOR PRODUCT SUITABILITY MUST BE ACCOMPLISHED BY OWNER'S ARCHITECT OR STRUCTURAL ENGINEER.

**SYNTHRON**  
 ADVANCING THE BUILDING ENVELOPE  
 1555 Coropolis Heights Road  
 Moon Township, Pennsylvania  
 Phone: 412-490-5037  
 Fax: 412-490-5066

**accel-E**  
 Steel Thermal Efficient Panel


REV	Description	DATE

**Project Information**

**Sheet Information**

8" ACCEL-E TOP CONNECTION OPTION A  
 DATE: 02/22/10  
 SCALE: 3"=1'-0"  
 DESIGNER: BPC  
 DRAWN BY: BPC  
 CHECKED BY: DKC

**D3**

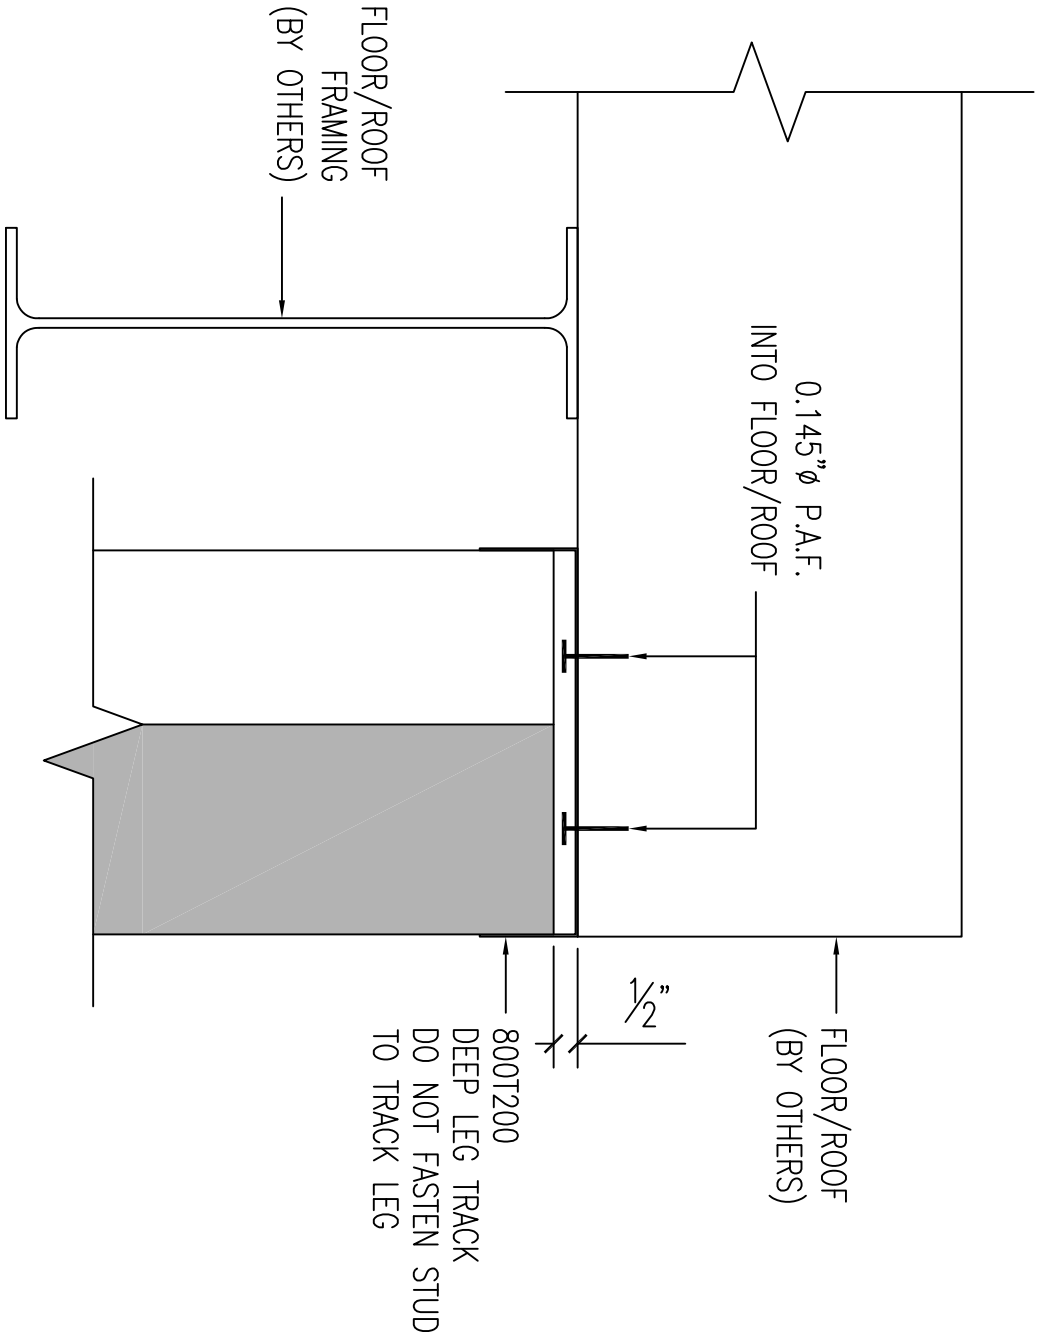

D4 8" ACCEL-E TOP CONNECTION OPTION B

© COPYRIGHT SYNTHENON INC. ALL RIGHTS RESERVED. THESE DRAWINGS ARE THE PROPERTY OF SYNTHENON INC. AND ARE NOT TO BE REPRODUCED, COPIED, OR TRANSMITTED IN ANY FORM OR BY ANY MEANS, ELECTRONIC OR MECHANICAL, INCLUDING PHOTOCOPYING, RECORDING, OR BY ANY INFORMATION STORAGE AND RETRIEVAL SYSTEM, WITHOUT THE EXPRESS WRITTEN CONSENT OF SYNTHENON INC.

SYNTHENON INC. ASSUMES NO LIABILITY FROM INCORRECT APPLICATION OR INSTALLATION OF THE STEEL TRACING SYSTEM. THE USER SHALL BE RESPONSIBLE FOR OBTAINING ALL NECESSARY PERMITS AND RECOMMENDED BY SYNTHENON INC. IS STRICTLY PROHIBITED AND WILL RESULT IN NULLIFICATION OF THE PROFESSIONAL ENGINEER'S SEAL AND ANY WRITTEN SUPPORT BY SYNTHENON INC. DESIGN GROUP. IF THE TITLE SHEET DOES NOT HAVE A PROFESSIONAL ENGINEER'S STAMP THEN COMPLETE AND DETAILED EVALUATION FOR PRODUCT SUITABILITY MUST BE ACCOMPLISHED BY OWNER'S ARCHITECT OR STRUCTURAL ENGINEER.

**SYNTHENON**  
ADVANCING THE BUILDING ENVELOPE

1555 Corcorpolis Heights Road  
Moon Township, Pennsylvania  
Phone: 412-490-5037  
Fax: 412-490-5066



REV	Description	DATE

Project Information

Sheet Information

8" ACCEL-E TOP CONNECTION OPTION B

DATE: 02/22/10  
SCALE: 3"=1'-0"  
DESIGNER: BPC  
DRAWN BY: BPC  
CHECKED BY: DKC

D4

© COPYRIGHT SYNTHRON INC. ALL RIGHTS RESERVED. THESE DRAWINGS ARE THE PROPERTY OF SYNTHRON INC. AND ARE NOT TO BE REPRODUCED, COPIED, OR TRANSMITTED IN ANY FORM OR BY ANY MEANS, ELECTRONIC OR MECHANICAL, INCLUDING PHOTOCOPYING, RECORDING, OR BY ANY INFORMATION STORAGE AND RETRIEVAL SYSTEM. SYNTHRON INC. OWNS ALL RIGHTS IN AND TO THESE DRAWINGS AND MATERIALS, INCLUDING, BUT NOT LIMITED TO, COPYRIGHT, TRADE SECRET AND OTHER INTELLECTUAL PROPERTY RIGHTS. NO ONE MAY USE, COPY OR DISTRIBUTE ANY PORTION OF THESE DRAWINGS OR MATERIALS WITHOUT THE EXPRESS WRITTEN CONSENT OF SYNTHRON INC.

SYNTHRON INC. ASSUMES NO LIABILITY FROM INCORRECT APPLICATION OR INSTALLATION OF THE STEEL TRUSSING SYSTEM. THE USER SHALL BE RESPONSIBLE FOR OBTAINING ALL NECESSARY PERMITS AND RECOMMENDED BY SYNTHRON INC. IS STRICTLY PROHIBITED AND WILL RESULT IN NULLIFICATION OF THE PROFESSIONAL ENGINEER'S SEAL AND ANY WRITTEN SUPPORT BY SYNTHRON INC. DESIGN GROUP. IF THE TITLE SHEET DOES NOT HAVE A PROFESSIONAL ENGINEER'S STAMP THEN COMPLETE AND DETAILED EVALUATION FOR PRODUCT SUITABILITY MUST BE ACCOMPLISHED BY OWNER'S ARCHITECT OR STRUCTURAL ENGINEER.

**SYNTHRON**  
 ADVANCING THE BUILDING ENVELOPE  
 1555 Corcoran Heights Road  
 Moon Township, Pennsylvania  
 Phone: 412-490-5037  
 Fax: 412-490-5066


**accelf**  
 Steel Thermal Efficient Panel

REV	Description	DATE

**Project Information**


**Sheet Information**  
 5 1/2" ACCEL-E BOTTOM ANGLE CONNECTION

DATE: 02/22/10  
 SCALE: 3"=1'-0"  
 DESIGNER: BPC  
 DRAWN BY: DKC  
 CHECKED BY: DKC

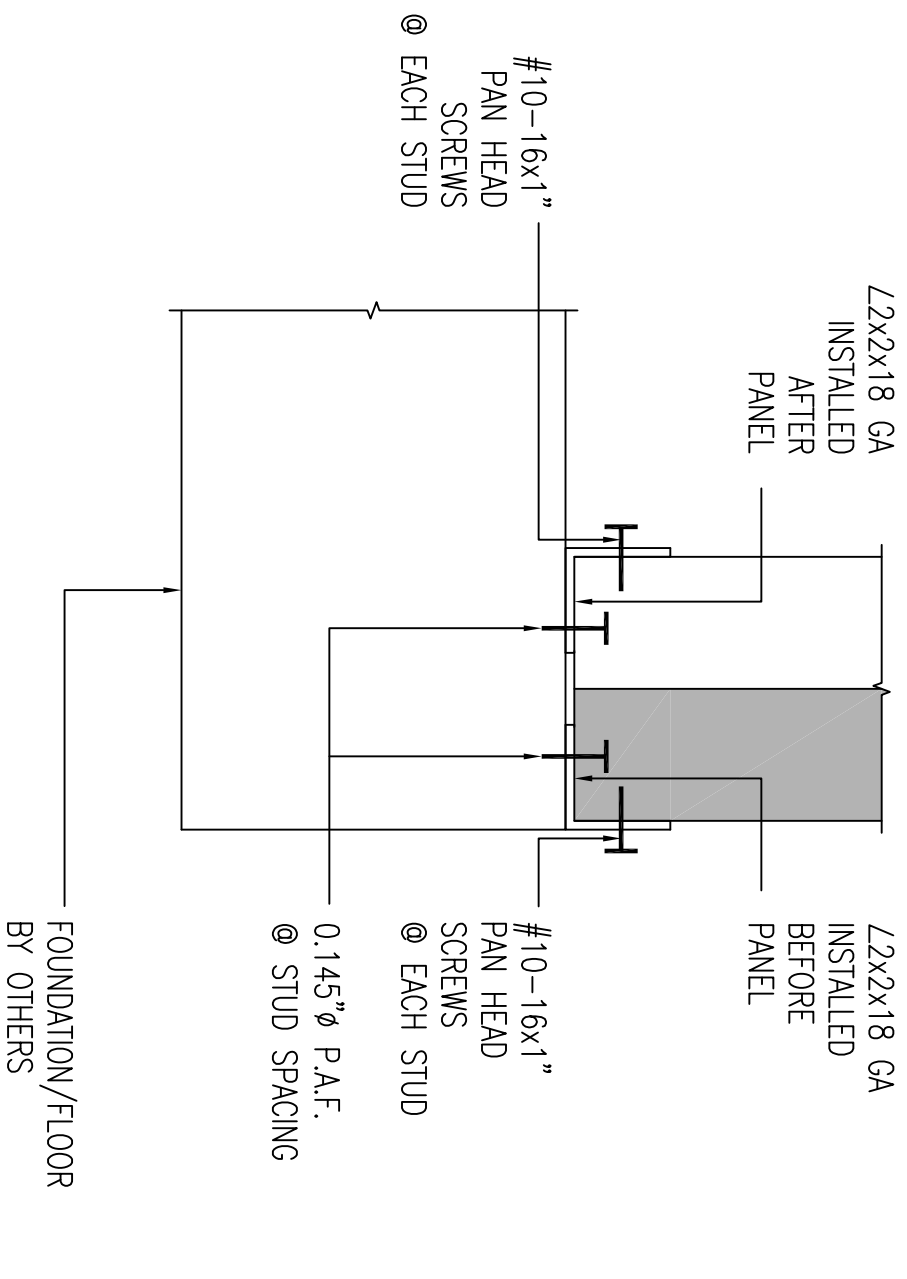

D5 5 1/2" ACCEL-E BOTTOM ANGLE CONNECTION

**D5**

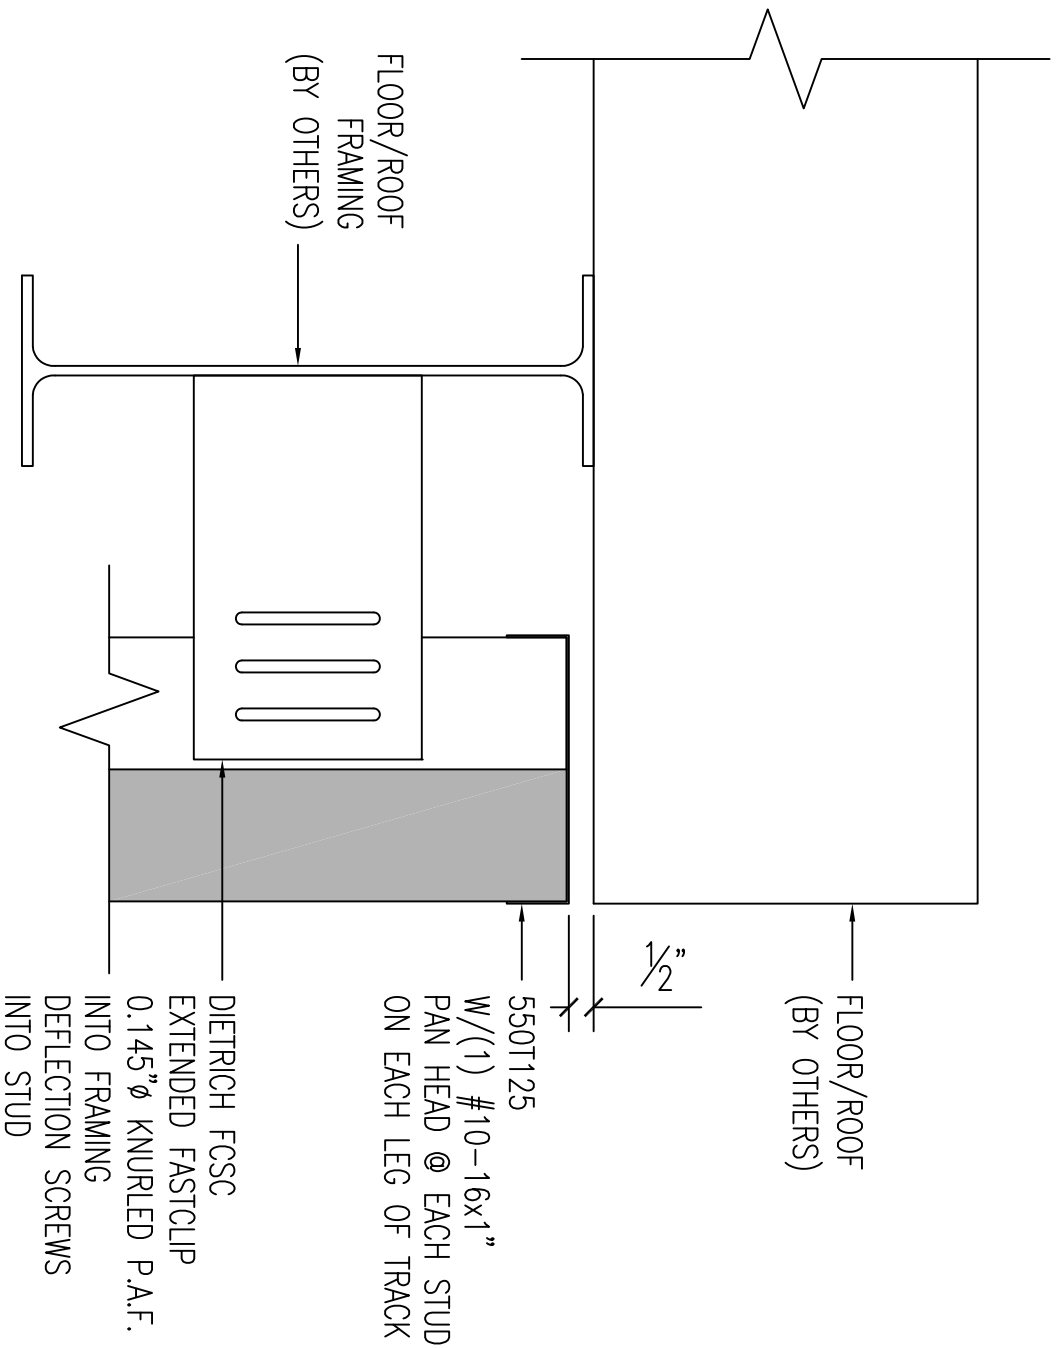

D6 5 1/2" ACCEL-E TOP CONNECTION OPTION A

© COPYRIGHT SYNTHRON INC... ALL RIGHTS RESERVED. THESE DRAWINGS ARE THE PROPERTY OF SYNTHRON INC. AND ARE NOT TO BE REPRODUCED OR TRANSMITTED IN ANY FORM OR BY ANY MEANS, ELECTRONIC OR MECHANICAL, INCLUDING PHOTOCOPYING, RECORDING, OR BY ANY INFORMATION STORAGE AND RETRIEVAL SYSTEM, WITHOUT THE EXPRESS WRITTEN CONSENT OF SYNTHRON INC.

SYNTHRON INC. ASSUMES NO LIABILITY FROM INCORRECT APPLICATION OR INSTALLATION OF THE STEEL TRUSSING SYSTEM. THE USER SHALL BE RESPONSIBLE FOR OBTAINING ALL NECESSARY PERMITS AND RECOMMENDED BY SYNTHRON INC. IS STRICTLY PROHIBITED AND WILL RESULT IN NULLIFICATION OF THE PROFESSIONAL ENGINEER'S SEAL AND ANY WRITTEN SUPPORT BY SYNTHRON INC. DESIGN GROUP. IF THE TITLE SHEET DOES NOT HAVE A PROFESSIONAL ENGINEER'S STAMP THEN COMPLETE AND DETAILED EVALUATION FOR PRODUCT SUITABILITY MUST BE ACCOMPLISHED BY OWNER'S ARCHITECT OR STRUCTURAL ENGINEER.

**SYNTHRON**  
 ADVANCING THE BUILDING ENVELOPE  
 1555 Coropolis Heights Road  
 Moon Township, Pennsylvania  
 Phone: 412-490-5037  
 Fax: 412-490-5066



Revisions

REV	Description	DATE


Project Information

Sheet Information

5 1/2" ACCEL-E TOP CONNECTION OPTION A

DATE: 02/22/10  
 SCALE: 3"=1'-0"  
 DESIGNER:  
 DRAWN BY: BPC  
 CHECKED BY: DKC

D6

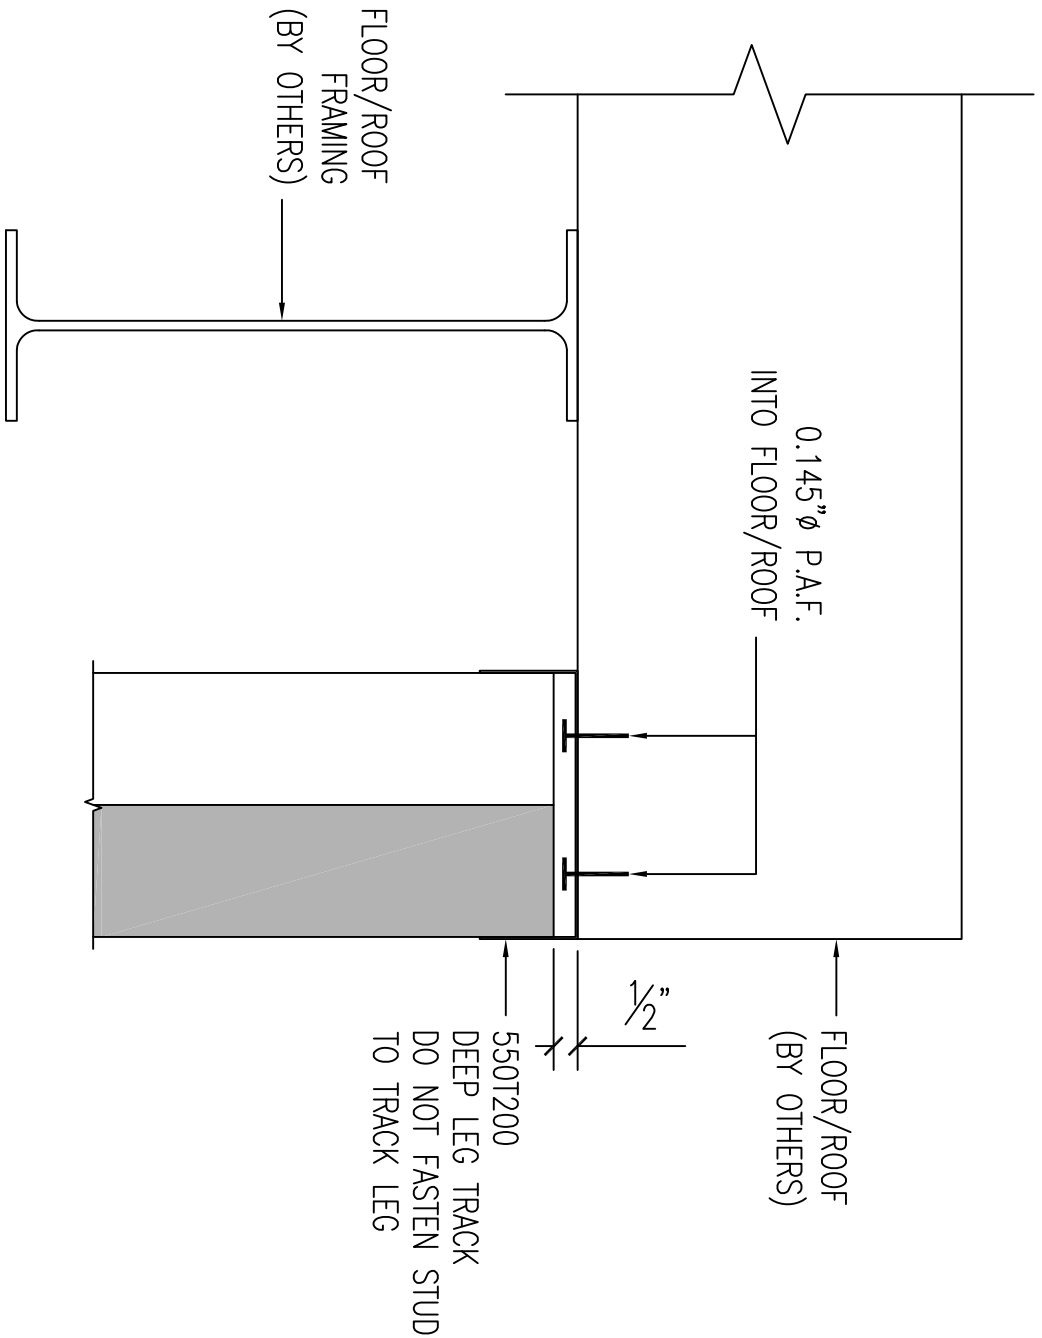

D7 5 1/2" ACCEL-E TOP CONNECTION OPTION B

© COPYRIGHT SYNTHRON INC. ALL RIGHTS RESERVED. THESE DRAWINGS ARE THE PROPERTY OF SYNTHRON INC. AND ARE NOT TO BE REPRODUCED OR TRANSMITTED IN ANY FORM OR BY ANY MEANS, ELECTRONIC OR MECHANICAL, INCLUDING PHOTOCOPYING, RECORDING, OR BY ANY INFORMATION STORAGE AND RETRIEVAL SYSTEM, WITHOUT THE EXPRESS WRITTEN CONSENT OF SYNTHRON INC.

SYNTHRON INC. ASSUMES NO LIABILITY FROM INCORRECT APPLICATION OR INSTALLATION OF THE STEEL TRACING SYSTEM. THE USER SHALL BE RESPONSIBLE FOR THE PROPER INSTALLATION AND USE OF THE SYSTEM. SYNTHRON INC. IS STRICTLY PROHIBITED AND WILL RESULT IN NULLIFICATION OF THE PROFESSIONAL ENGINEER'S SEAL AND ANY WRITTEN SUPPORT BY SYNTHRON INC. DESIGN GROUP. IF THE TITLE SHEET DOES NOT HAVE A PROFESSIONAL ENGINEER'S STAMP THEN COMPLETE AND DETAILED EVALUATION FOR PRODUCT SUITABILITY MUST BE ACCOMPLISHED BY OWNER'S ARCHITECT OR STRUCTURAL ENGINEER.

**SYNTHRON**  
 ADVANCING THE BUILDING ENVELOPE  
 1555 Coropopolis Heights Road  
 Moon Township, Pennsylvania  
 Phone: 412-490-5037  
 Fax: 412-490-5066



Revisions

REV	Description	DATE

Project Information


Sheet Information

5 1/2" ACCEL-E TOP CONNECTION OPTION B

DATE: 02/22/10  
 SCALE: 3"=1'-0"  
 DESIGNER: BPC  
 DRAWN BY: BPC  
 CHECKED BY: DKC

D7