



GENERAL WALL SECTIONS

- 5NLB - 5 $\frac{1}{2}$ " NON-LOAD BEARING
- 5LB - 5 $\frac{1}{2}$ " LOAD BEARING
- 8NLB - 8" NON-LOAD BEARING
- 8LB - 8" LOAD BEARING

© COPYRIGHT SYNTHEON INC., ALL RIGHTS RESERVED. THESE DRAWINGS AND MATERIALS CONTAIN INFORMATION AND DESIGNS WHICH ARE CONFIDENTIAL AND PROPRIETARY TO SYNTHEON INC. SYNTHEON INC. OWNS ALL RIGHTS IN AND TO THESE DRAWINGS AND MATERIALS, INCLUDING, BUT NOT LIMITED TO, COPYRIGHT, TRADE SECRET AND OTHER INTELLECTUAL PROPERTY RIGHTS. NO ONE MAY USE, COPY OR DISTRIBUTE ANY PORTION OF THESE DRAWINGS OR MATERIALS WITHOUT THE EXPRESS WRITTEN CONSENT OF SYNTHEON INC.

SYNTHEON INC. ASSUMES NO LIABILITY FROM INCORRECT APPLICATION OR INSTALLATION OF THE STEEL FRAMING SYSTEM. THE USE OF ANY COLD FORMED STEEL PRODUCTS THAT ARE NOT RECOMMENDED BY SYNTHEON INC. IS STRICTLY PROHIBITED AND WILL RESULT IN NULLIFICATION OF THE PROFESSIONAL ENGINEER'S SEAL AND ANY IMPLIED SUPPORT BY SYNTHEON INC. DESIGN GROUP. IF THE TITLE SHEET DOES NOT HAVE A PROFESSIONAL ENGINEERS STAMP THEN COMPLETE AND DETAILED EVALUATION FOR PRODUCT SUITABILITY MUST BE ACCOMPLISHED BY OWNER'S ARCHITECT OR STRUCTURAL ENGINEER.

Revisions

REV	Description	DATE

SYNTHEON™

ADVANCING THE BUILDING ENVELOPE

1555 Coraopolis Heights Road
Moon Township, Pennsylvania
Phone: 412-490-5037
Fax: 412-490-5066



Project Information

GENERAL WALL SECTIONS

Sheet Information

DATE:	09/05/08
SCALE:	NONE
DESIGNER:	
DRAWN BY:	BPC
CHECKED BY:	DKC

TITLE

© COPYRIGHT SYNTHENON INC. ALL RIGHTS RESERVED. THESE DRAWINGS AND RELATED SERVICES ARE THE PROPERTY OF SYNTHENON INC. SYNTHENON INC. OWNS ALL RIGHTS IN AND TO THESE DRAWINGS AND MATERIALS, INCLUDING, BUT NOT LIMITED TO, COPYRIGHT, TRADE SECRET AND OTHER INTELLECTUAL PROPERTY RIGHTS. NO ONE MAY USE, COPY OR DISTRIBUTE ANY PORTION OF THESE DRAWINGS OR MATERIALS WITHOUT THE EXPRESS WRITTEN CONSENT OF SYNTHENON INC.

SYNTHENON INC. ASSUMES NO LIABILITY FROM INCORRECT APPLICATION OR INSTALLATION OF THE STEEL FRAMING SYSTEM. THE PROFESSIONAL ENGINEER'S SEAL AND ANY IMPLIED SUPPORT NOT RECOMMENDED BY SYNTHENON INC. IS STRICTLY PROHIBITED AND WILL RESULT IN NULLIFICATION OF THE PROFESSIONAL ENGINEER'S SEAL AND ANY IMPLIED SUPPORT BY SYNTHENON INC. DESIGN GROUP. IF THE TITLE SHEET DOES NOT HAVE A PROFESSIONAL ENGINEER'S STAMP THEN COMPLETE AND DETAILED EVALUATION FOR PRODUCT SUITABILITY MUST BE ACCOMPLISHED BY OWNERS ARCHITECT OR STRUCTURAL ENGINEER.

SYNTHENON
 ADVANCING THE BUILDING ENVELOPE

1555 Corcorolis Heights Road
 Moon Township, Pennsylvania
 Phone: 412-490-5037
 Fax: 412-490-5066

Revisions

REV	Description	DATE

Project Information


CURTAIN WALL/BYPASS


Sheet Information

5 1/2" PANEL
 GENERAL WALL SECTION

DATE: 08/26/08
 SCALE: 1/2"=1'-0"
 DESIGNER:
 DRAWN BY: BPC
 CHECKED BY: DKC

SNLB

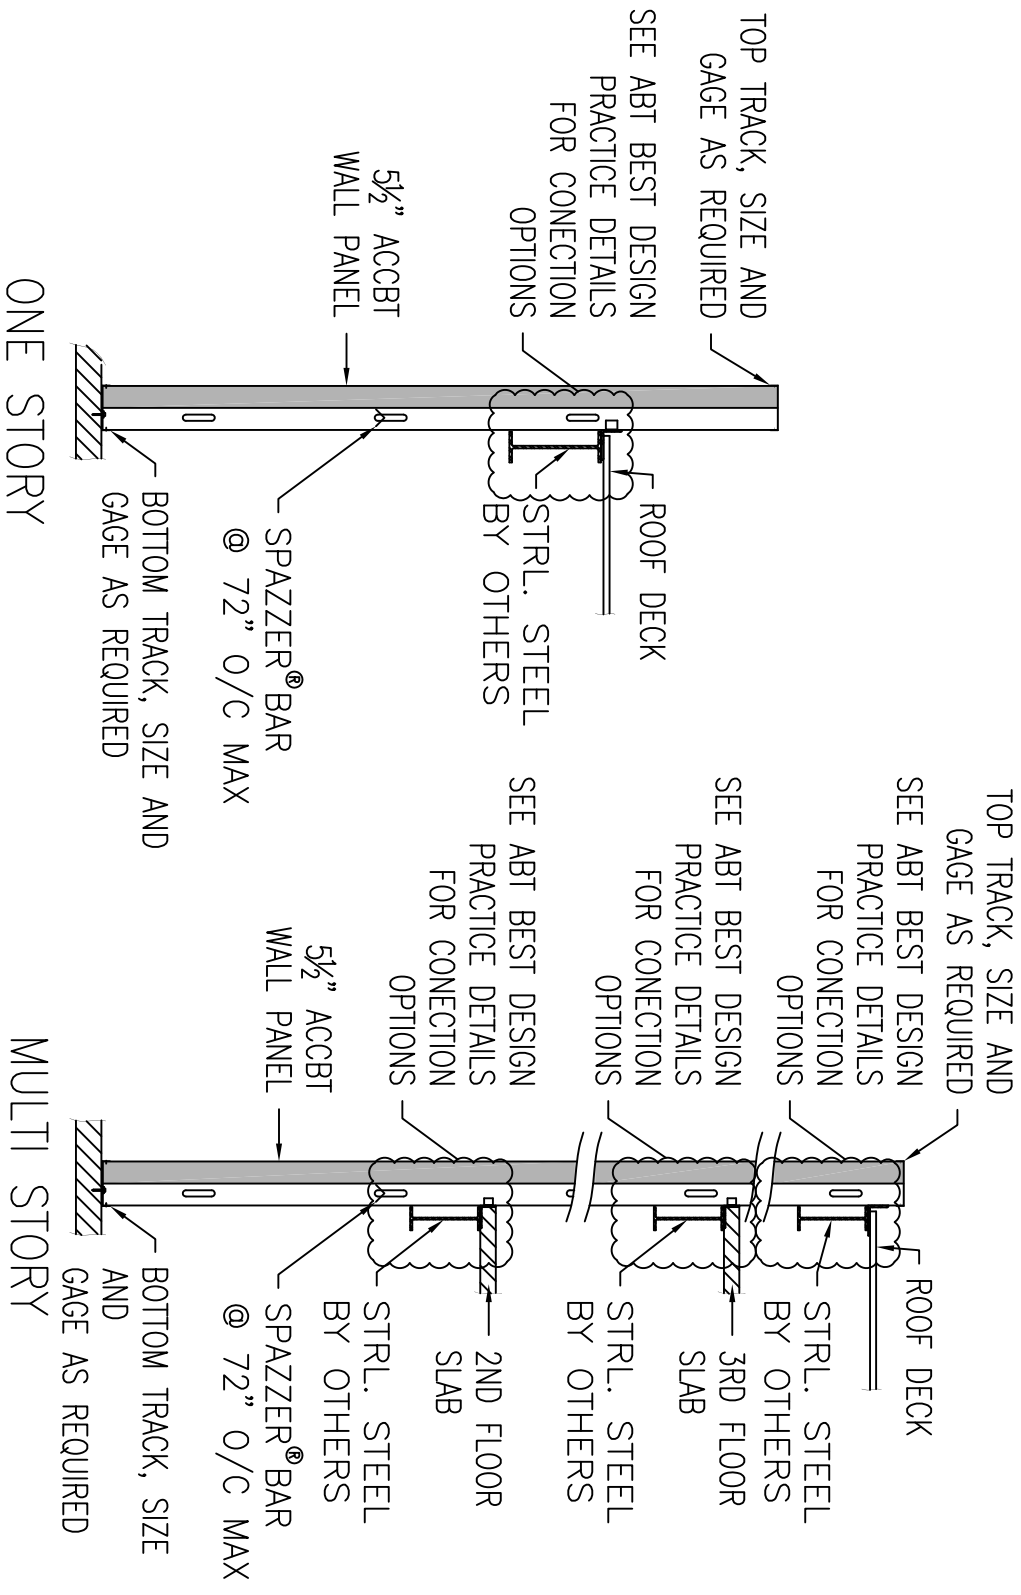

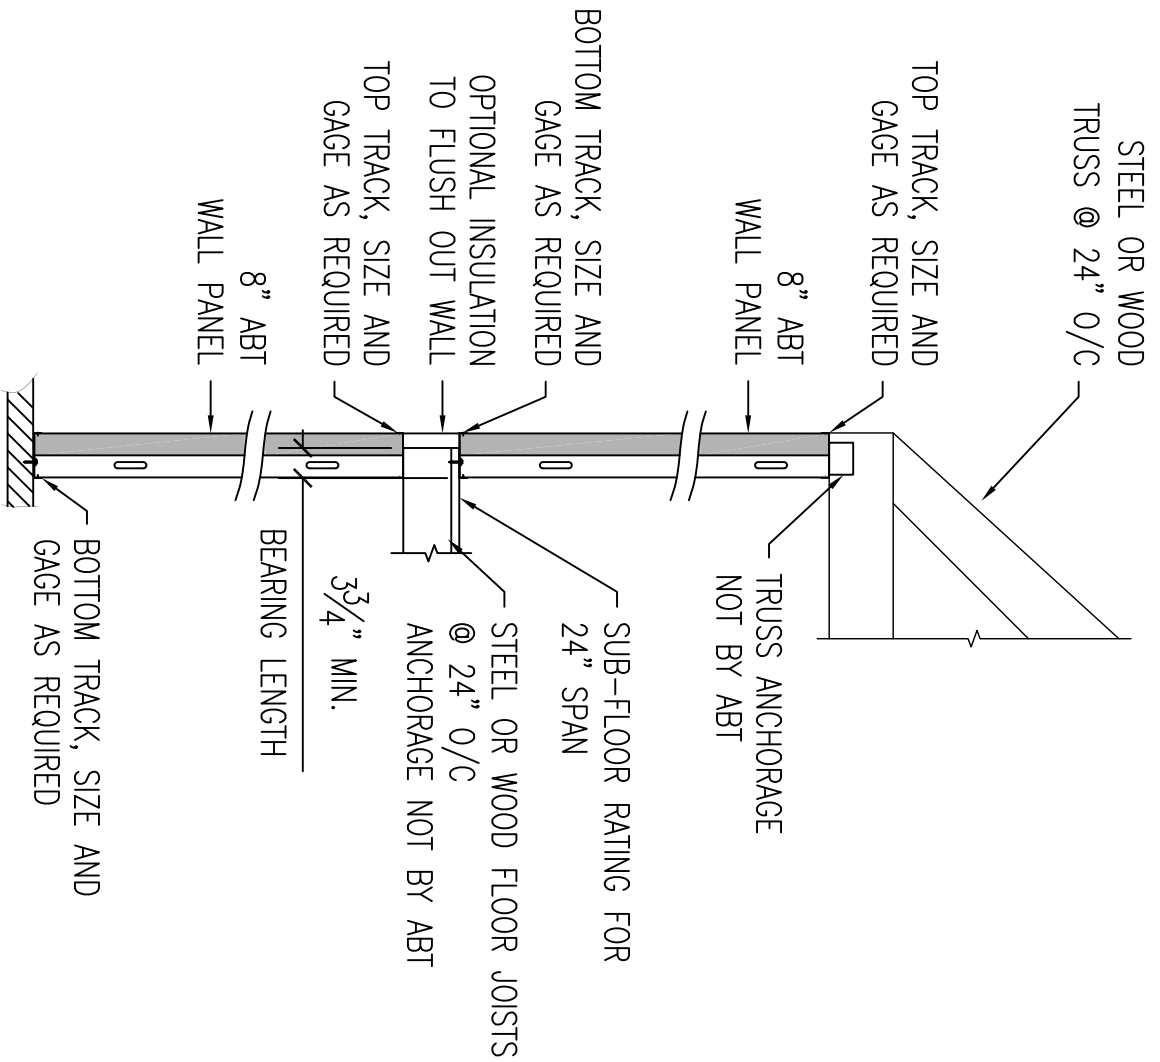

2x TOP PLATE OPTIONAL FOR WOOD ROOF AND FLOOR FRAMING

© COPYRIGHT SYNTHETON INC. ALL RIGHTS RESERVED. THESE DRAWINGS AND ALL DESIGN INFORMATION ARE THE PROPERTY OF SYNTHETON INC. WHICH ARE CONFIDENTIAL AND PROPRIETARY TO SYNTHETON INC. SYNTHETON INC. OWNS ALL RIGHTS IN AND TO THESE DRAWINGS AND MATERIALS, INCLUDING, BUT NOT LIMITED TO, COPYRIGHT, TRADE SECRET AND OTHER INTELLECTUAL PROPERTY RIGHTS. NO ONE MAY USE, COPY OR DISTRIBUTE ANY PORTION OF THESE DRAWINGS OR MATERIALS WITHOUT THE EXPRESS WRITTEN CONSENT OF SYNTHETON INC.

SYNTHETON INC. ASSUMES NO LIABILITY FROM INCORRECT APPLICATION OR INSTALLATION OF THE STEEL FRAMING SYSTEM. THE INFORMATION ON THESE DRAWINGS IS STRICTLY FOR INFORMATION AND NOT RECOMMENDED BY SYNTHETON INC. IS STRICTLY PROHIBITED AND WILL RESULT IN NULLIFICATION OF THE PROFESSIONAL ENGINEER'S SEAL AND ANY IMPLIED SUPPORT BY SYNTHETON INC. DESIGN GROUP. IF THE TITLE SHEET DOES NOT HAVE A PROFESSIONAL ENGINEER'S STAMP THEN COMPLETE AND DETAILED EVALUATION FOR PRODUCT SUITABILITY MUST BE ACCOMPLISHED BY OWNERS ARCHITECT OR STRUCTURAL ENGINEER.

SYNTHETON
 ADVANCING THE BUILDING ENVELOPE

1555 Coropolis Heights Road
 Moon Township, Pennsylvania
 Phone: 412-490-5037
 Fax: 412-490-5066



Revisions

REV	Description	DATE

Project Information

Sheet Information

5 1/2" PANEL LOAD BEARING WALL SECTION

DATE: 09/10/08
 SCALE: 1/2"=1'-0"
 DESIGNER: BPC
 DRAWN BY: BPC
 CHECKED BY:

SLB

© COPYRIGHT SYNTHENON INC. ALL RIGHTS RESERVED. THESE DRAWINGS AND ALL DESIGN INFORMATION ARE THE PROPERTY OF SYNTHENON INC. WHICH ARE CONFIDENTIAL AND PROPRIETARY TO SYNTHENON INC. SYNTHENON INC. OWNS ALL RIGHTS IN AND TO THESE DRAWINGS AND MATERIALS, INCLUDING, BUT NOT LIMITED TO, COPYRIGHT, TRADE SECRET AND OTHER INTELLECTUAL PROPERTY RIGHTS. NO ONE MAY USE, COPY OR DISTRIBUTE ANY PORTION OF THESE DRAWINGS OR MATERIALS WITHOUT THE EXPRESS WRITTEN CONSENT OF SYNTHENON INC.

SYNTHENON INC. ASSUMES NO LIABILITY FROM INCORRECT APPLICATION OR MISUSE OF THE STEEL FRAMING SYSTEM. SYNTHENON INC. DOES NOT WARRANT THE ACCURACY OF THE INFORMATION NOT RECOMMENDED BY SYNTHENON INC. IS STRICTLY PROHIBITED AND WILL RESULT IN NULLIFICATION OF THE PROFESSIONAL ENGINEER'S SEAL AND ANY IMPLIED SUPPORT BY SYNTHENON INC. DESIGN GROUP. IF THE TITLE SHEET DOES NOT HAVE A PROFESSIONAL ENGINEER'S STAMP THEN COMPLETE AND DETAILED EVALUATION FOR PRODUCT SUITABILITY MUST BE ACCOMPLISHED BY OWNER'S ARCHITECT OR STRUCTURAL ENGINEER.

SYNTHENON
 ADVANCING THE BUILDING ENVELOPE
 1555 Corcorolis Heights Road
 Moon Township, Pennsylvania
 Phone: 412-490-5037
 Fax: 412-490-5066

Revisions

REV	Description	DATE

Project Information


CURTAIN WALL/BYPASS

Sheet Information

8" PANEL
 GENERAL WALL SECTION

DATE: 09/05/08
 SCALE: 1/2"=1'-0"
 DESIGNER:
 DRAWN BY: BPC
 CHECKED BY: DKC

8NLB

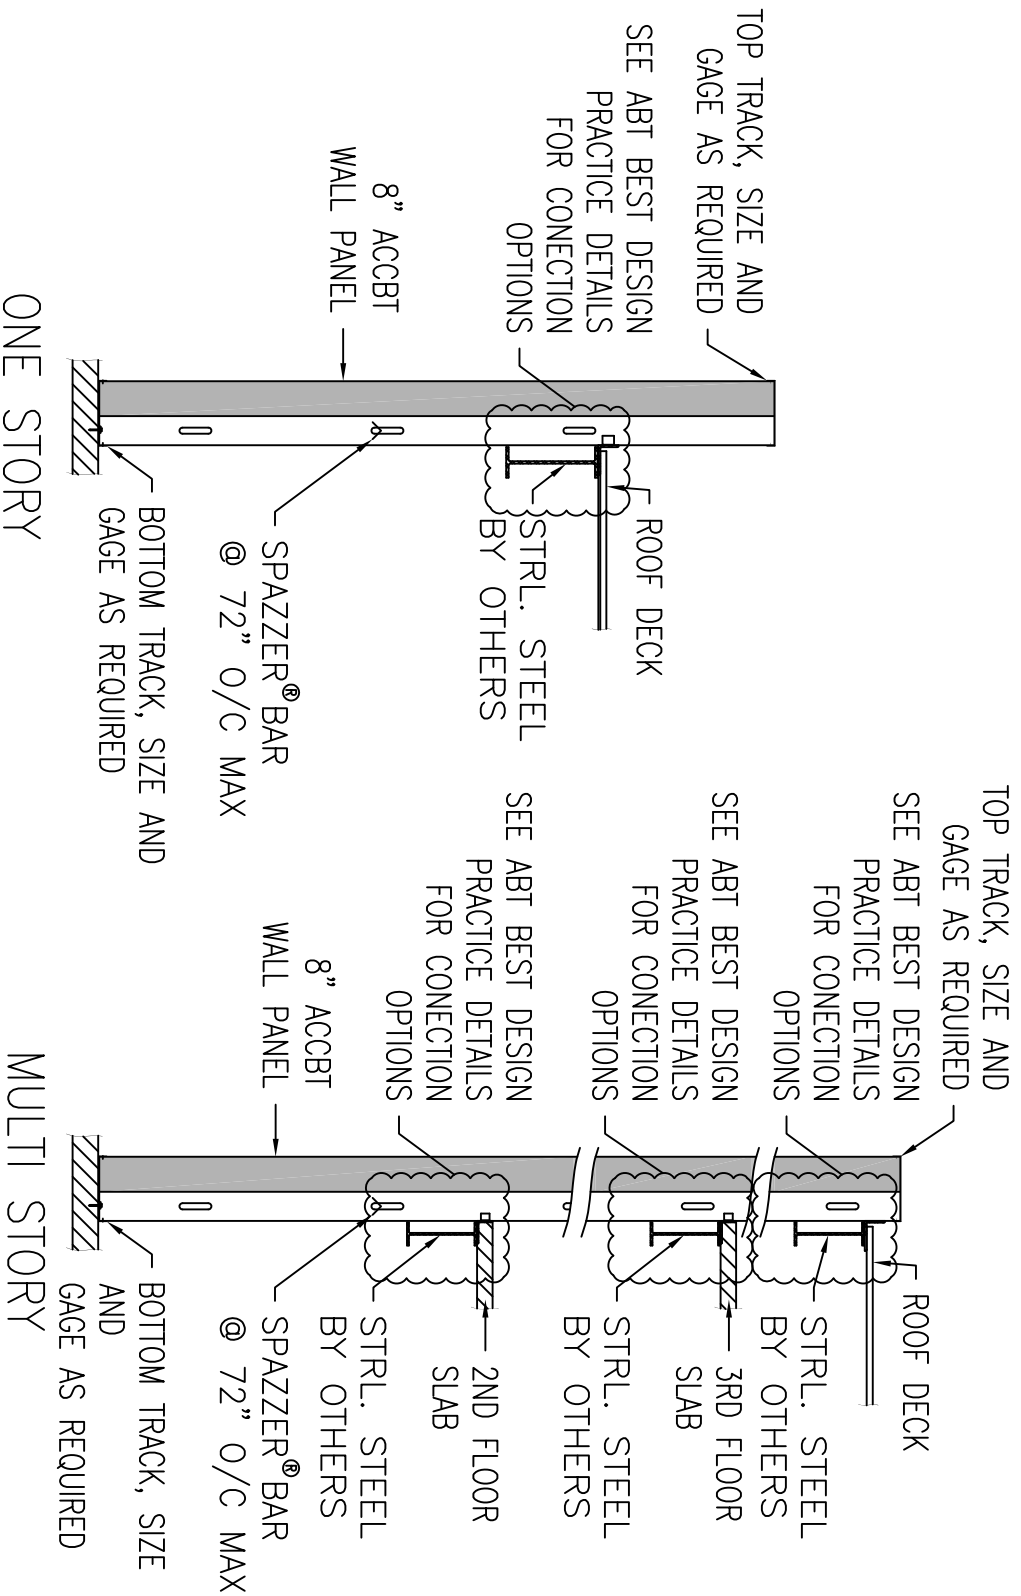

TOP TRACK, SIZE AND GAGE AS REQUIRED

SEE ABT BEST DESIGN PRACTICE DETAILS FOR CONNECTION OPTIONS

8" ACCBT WALL PANEL

ROOF DECK

STRL. STEEL BY OTHERS

BOTTOM TRACK, SIZE AND GAGE AS REQUIRED

SPAZZER® BAR @ 72" O/C MAX

ONE STORY

TOP TRACK, SIZE AND GAGE AS REQUIRED

SEE ABT BEST DESIGN PRACTICE DETAILS FOR CONNECTION OPTIONS

SEE ABT BEST DESIGN PRACTICE DETAILS FOR CONNECTION OPTIONS

SEE ABT BEST DESIGN PRACTICE DETAILS FOR CONNECTION OPTIONS

8" ACCBT WALL PANEL

ROOF DECK

STRL. STEEL BY OTHERS

2ND FLOOR SLAB


3RD FLOOR SLAB

STRL. STEEL BY OTHERS

BOTTOM TRACK, SIZE AND GAGE AS REQUIRED

SPAZZER® BAR @ 72" O/C MAX

MULTI STORY

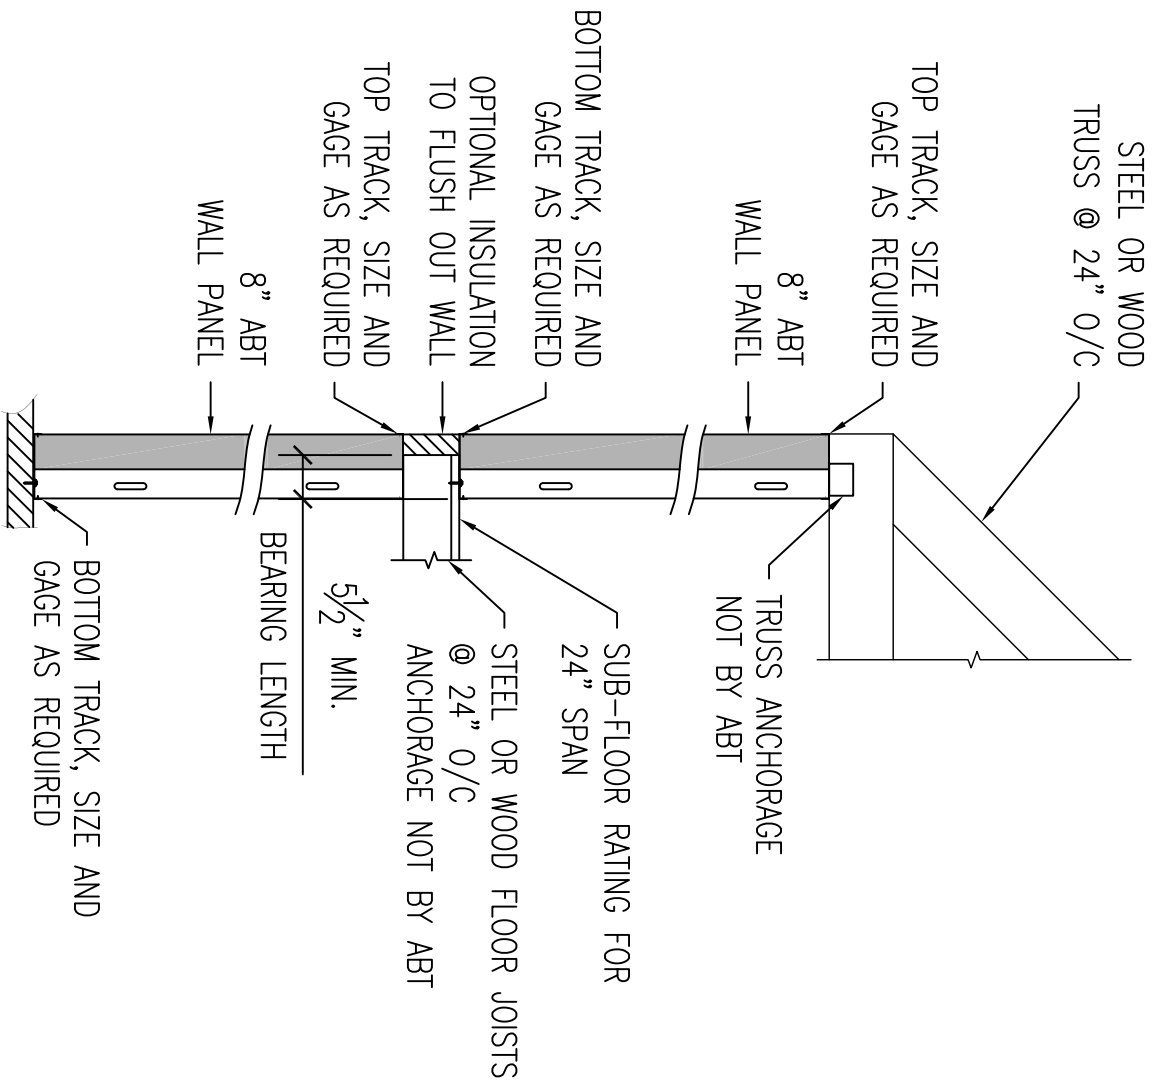

2x TOP PLATE OPTIONAL FOR WOOD ROOF AND FLOOR FRAMING

© COPYRIGHT SYNTHETON INC. ALL RIGHTS RESERVED. THESE DRAWINGS AND ALL DESIGN INFORMATION ARE THE PROPERTY OF SYNTHETON INC. SYNTHETON INC. OWNS ALL RIGHTS IN AND TO THESE DRAWINGS AND MATERIALS, INCLUDING, BUT NOT LIMITED TO, COPYRIGHT, TRADE SECRET AND OTHER INTELLECTUAL PROPERTY RIGHTS. NO ONE MAY USE, COPY OR DISTRIBUTE ANY PORTION OF THESE DRAWINGS OR MATERIALS WITHOUT THE EXPRESS WRITTEN CONSENT OF SYNTHETON INC.

SYNTHETON INC. ASSUMES NO LIABILITY FROM INCORRECT APPLICATION OR INSTALLATION OF THE STEEL FRAMING SYSTEM. THE INFORMATION ON THESE DRAWINGS IS STRICTLY FOR REFERENCE AND NOT RECOMMENDED BY SYNTHETON INC. IS STRICTLY PROHIBITED AND WILL RESULT IN NULLIFICATION OF THE PROFESSIONAL ENGINEER'S SEAL AND ANY IMPLIED SUPPORT BY SYNTHETON INC. DESIGN GROUP. IF THE TITLE SHEET DOES NOT HAVE A PROFESSIONAL ENGINEER'S STAMP THEN COMPLETE AND DETAILED EVALUATION FOR PRODUCT SUITABILITY MUST BE ACCOMPLISHED BY OWNERS ARCHITECT OR STRUCTURAL ENGINEER.

SYNTHETON
 ADVANCING THE BUILDING ENVELOPE

1555 Coropolis Heights Road
 Moon Township, Pennsylvania
 Phone: 412-490-5037
 Fax: 412-490-5066



Revisions

REV	Description	DATE

Project Information

Sheet Information

8" PANEL LOAD BEARING WALL SECTION

DATE: 09/10/08
 SCALE: 1/2"=1'-0"
 DESIGNER: BPC
 DRAWN BY: BPC
 CHECKED BY:

8LB