


accel-E
WALL PANEL

accel-E
OUTSIDE CORNER
FASTEN WITH:
(4#10-16x1"
PAN HEAD SCREW
@ TOP AND BOTTOM TRACK

35/8" x 15/8"
C-STUD
FASTEN WITH:
(2)#10-16x1"
PAN HEAD SCREW
@ TOP AND BOTTOM TRACK

accel-E
WALL PANEL

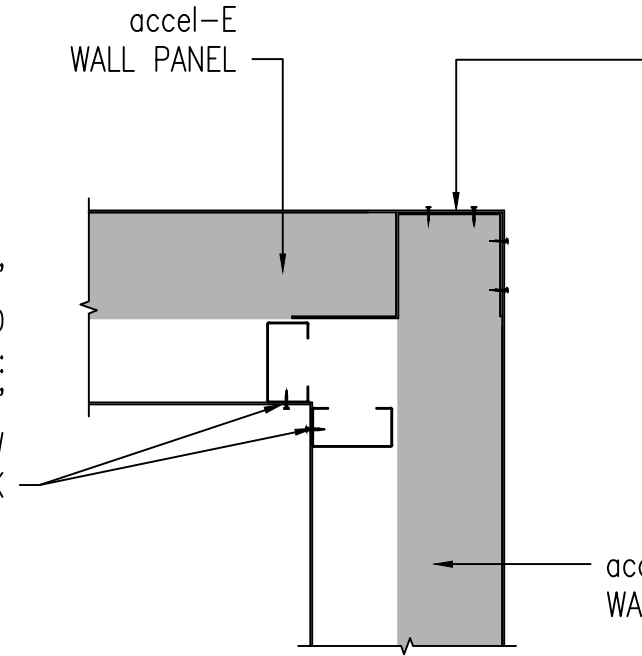

© COPYRIGHT SYNTHEON INC. ALL RIGHTS RESERVED. THESE DRAWINGS AND MATERIALS CONTAIN INFORMATION AND DESIGNS WHICH ARE CONFIDENTIAL AND PROPRIETARY TO SYNTHEON INC. SYNTHEON INC. OWNS ALL RIGHTS IN AND TO THESE DRAWINGS AND MATERIALS, INCLUDING, BUT NOT LIMITED TO, COPYRIGHT, TRADE SECRET AND OTHER INTELLECTUAL PROPERTY RIGHTS. NO ONE MAY USE, COPY OR DISTRIBUTE ANY PORTION OF THESE DRAWINGS OR MATERIALS WITHOUT THE EXPRESS WRITTEN CONSENT OF SYNTHEON INC.

SYNTHEON INC. ASSUMES NO LIABILITY FROM INCORRECT APPLICATION OR INSTALLATION OF THE STEEL FRAMING SYSTEM. THE USE OF ANY COLD FORMED STEEL PRODUCTS THAT ARE NOT RECOMMENDED BY SYNTHEON INC. IS STRICTLY PROHIBITED AND WILL RESULT IN NULLIFICATION OF THE PROFESSIONAL ENGINEER'S SEAL AND ANY IMPLIED SUPPORT BY SYNTHEON INC. DESIGN GROUP. IF THE TITLE SHEET DOES NOT HAVE A PROFESSIONAL ENGINEERS STAMP THEN COMPLETE AND DETAILED EVALUATION FOR PRODUCT SUITABILITY MUST BE ACCOMPLISHED BY OWNER'S ARCHITECT OR STRUCTURAL ENGINEER.

Revisions		
REV	Description	DATE

SYNTHEON™
 ADVANCING THE BUILDING ENVELOPE
 1555 Coraopolis Heights Road
 Moon Township, Pennsylvania
 Phone: 412-490-5037
 Fax: 412-490-5066

accetE
 Steel Thermal Efficient Panel

Project Information
 OUTSIDE CORNER DETAIL

Sheet Information

DATE:	08/16/10
SCALE:	1 1/2"=1'-0"
DESIGNER:	
DRAWN BY:	BPC
CHECKED BY:	DKC

C1